

RECORD OF SURVEY


A PORTION OF THE SW4
 SEC. 26, T18N, R2W, G&SRB&M,
 YAVAPAI COUNTY, ARIZONA
 APN 305-11-007D

SCALE 1" = 500'



LEGEND

- = FOUND 1/2" FAYAS REBAR OR AS NOTED
- = SET 1/2" REBAR WITH PLASTIC CAP
- = STAMPED "FAYAS"
- * = APPLIED BRASS TAG "FAYAS"
- () = RECORD INFORMATION

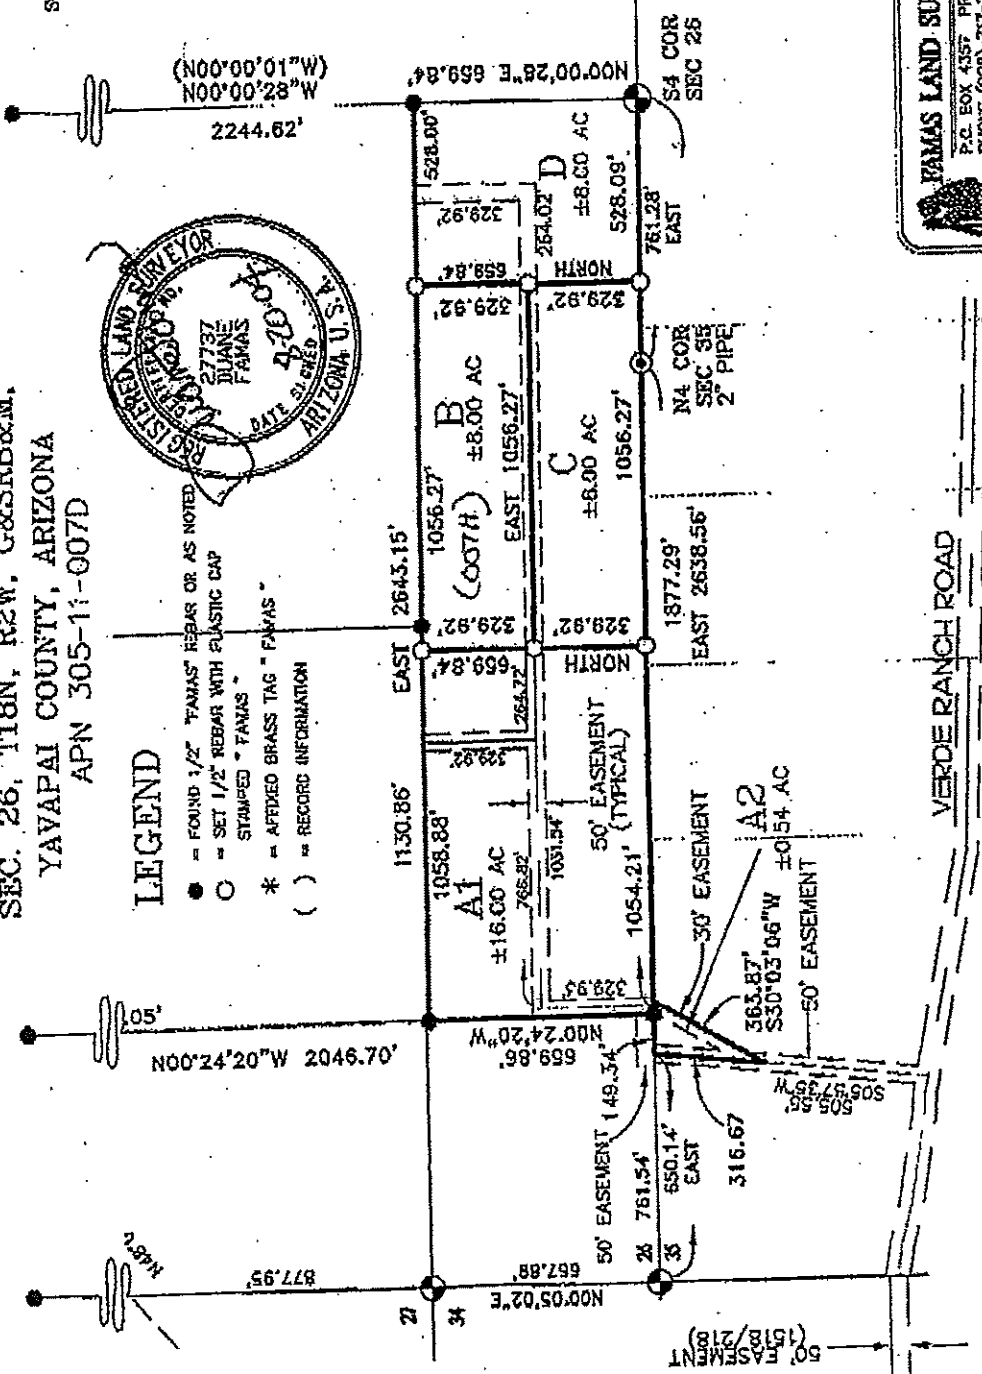

FAYAS LAND SURVEYORS, INC.
 P.O. BOX 4357 PUEBLO CO, AZ 86302
 PHONE (928)-717-2846 FAX 717-2840

SURVEY FOR: ACOJAN
 DATE DRAWN: 8/16/04 FILE NO.: Y04301
 AMENDED: 8/20/04 DRAWING: 301704

NOTE THAT ALL EASEMENTS OF RECORD
 MAY NOT BE SHOWN ON THIS PLAT

8 Acres

Parcel B = 8 Acres